



BRIDLEWOOD MIXED-USE DEVELOPMENT


NORTH BLOCK / EAST AND WEST ELEVATIONS
SCALE 1/8" = 1'-0" PROJECT# 207 FEB. 3, 2008


 


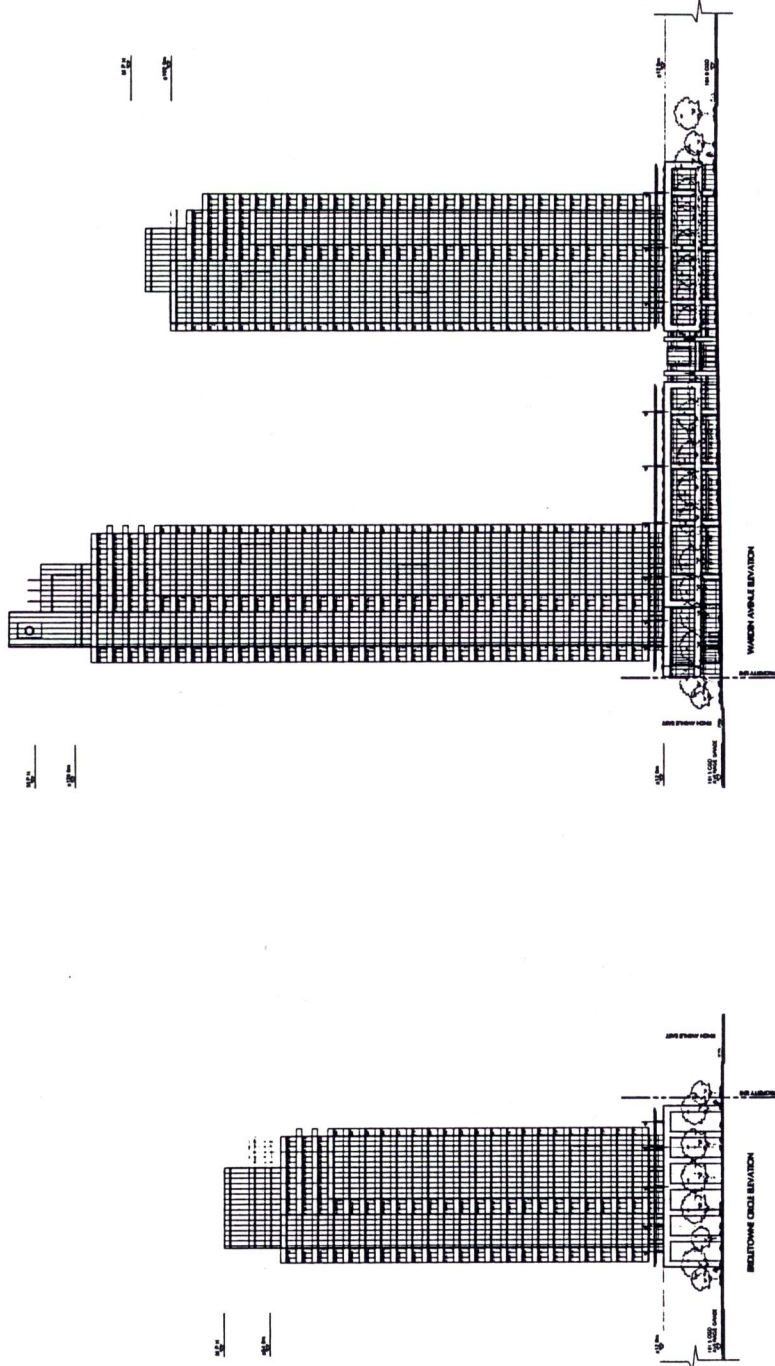

BRIDLEWOOD MIXED-USE DEVELOPMENT

SOUTH BLOCK / EAST AND WEST ELEVATIONS
 SCALE 1:400 PROJECT # 287 FEB. 1, 2008


 


 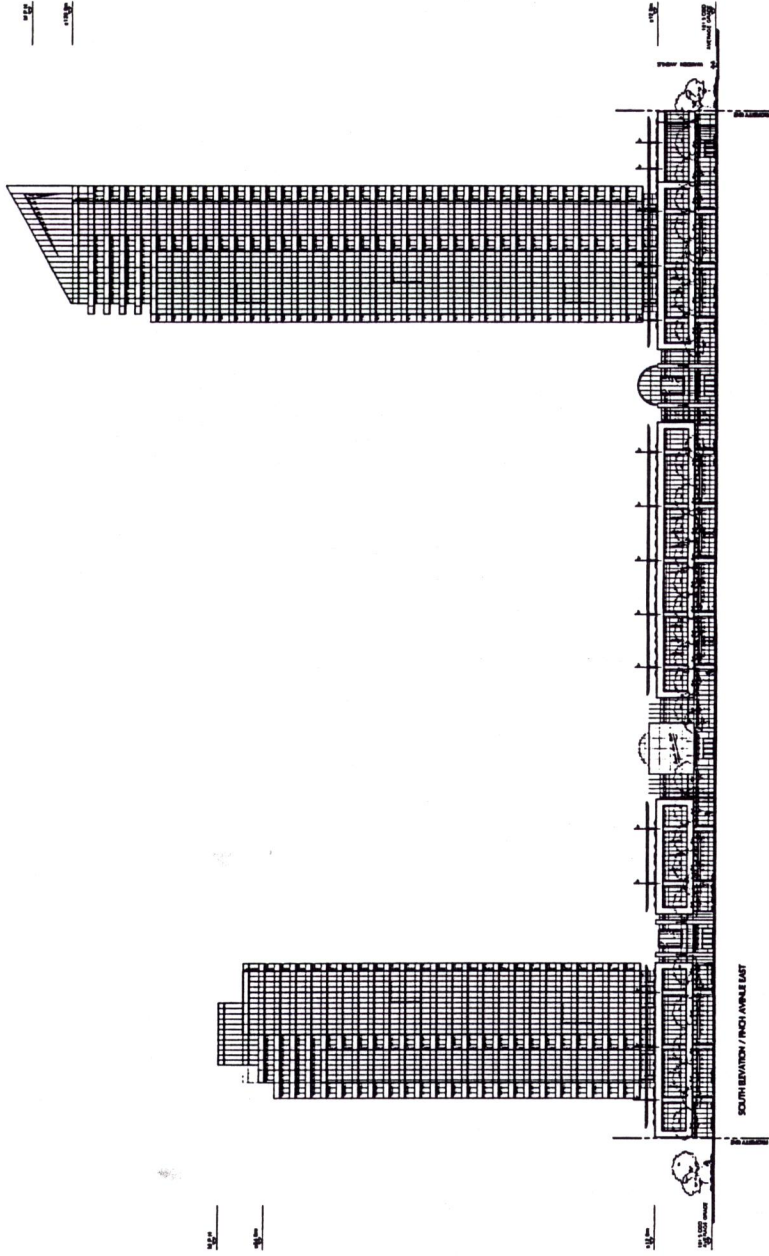

BRIDLEWOOD MIXED-USE DEVELOPMENT

SOUTH BLOCK ELEVATION / FINCH AVENUE EAST

SCALE 1:400 PROJECT #277

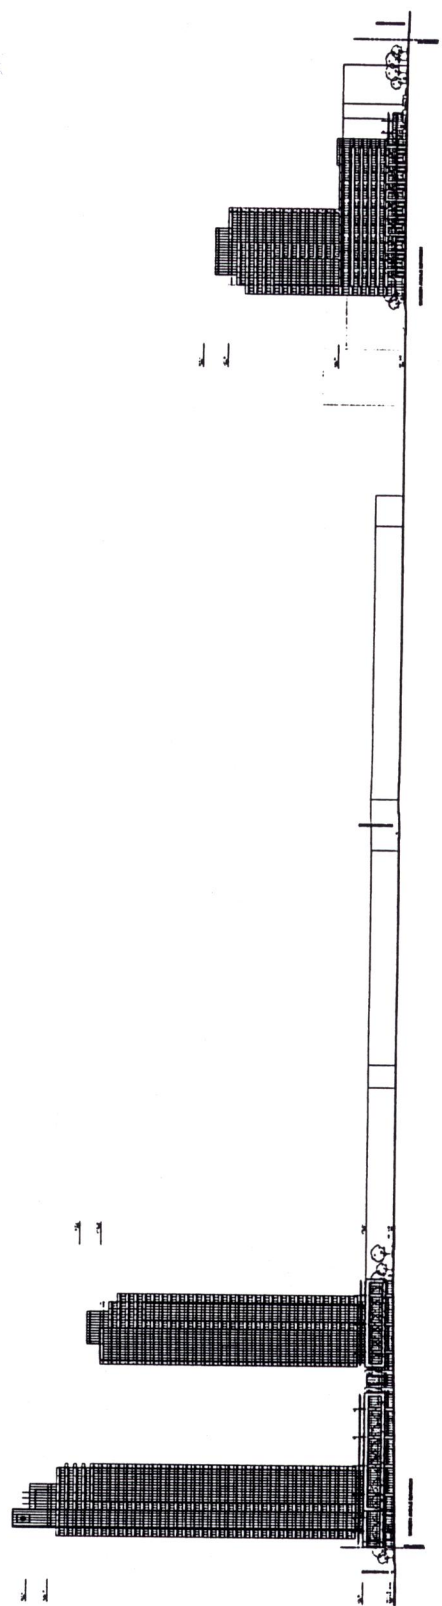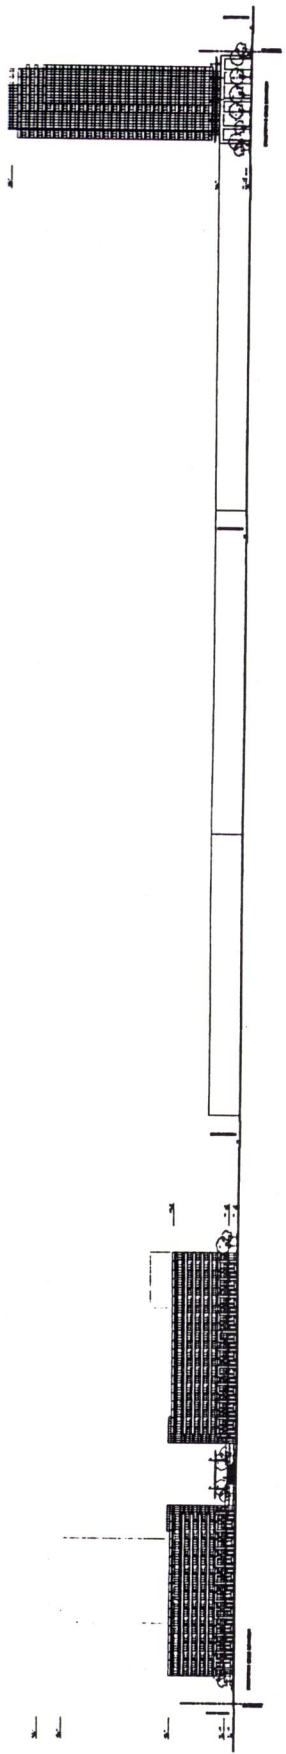

BRIDLEWOOD MIXED-USE DEVELOPMENT

NORTH AND SOUTH BLOCK STREET ELEVATIONS
SCALE 1:170
PROJECT # 207
REV. 1, 2008

